


EDWARD CELLA ART & ARCHITECTURE

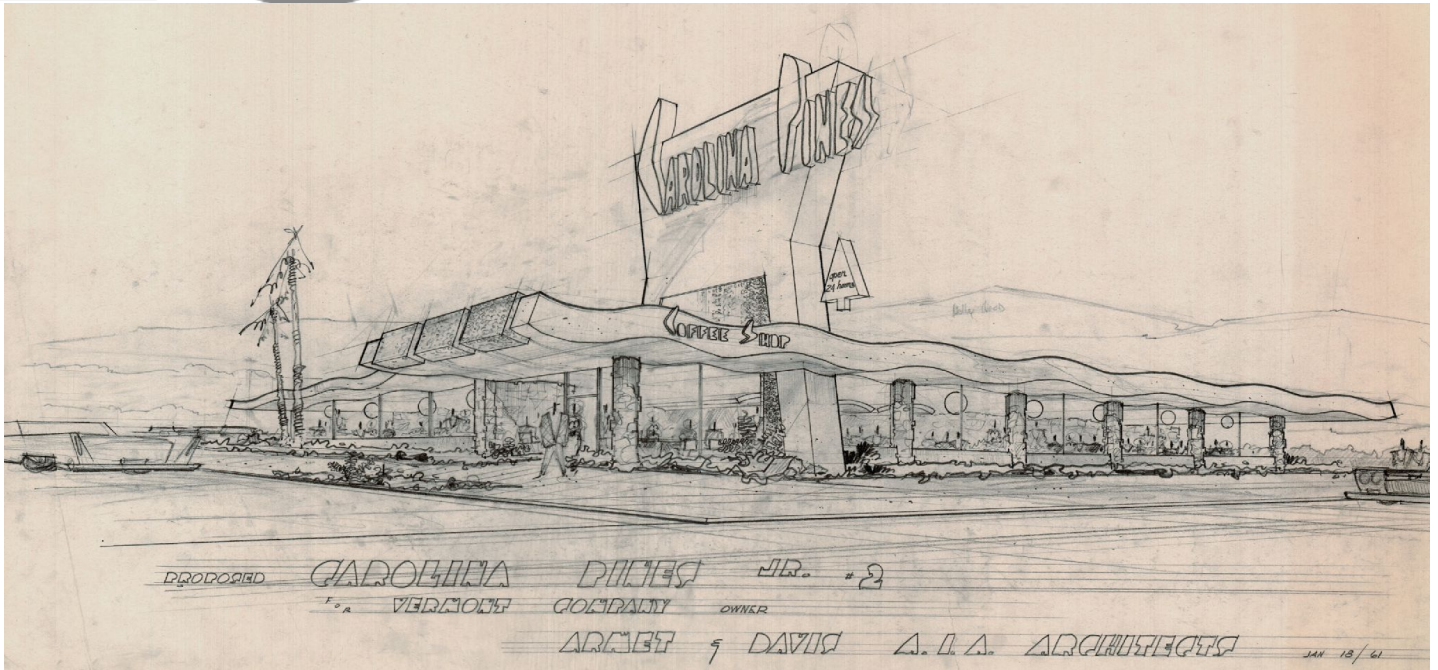

Louis Armét, Eldon Davis, *Carolina Pines Restaurant Proposal for Vermont Company, Perspective View, Architects Armét & Davis A.I. A. Architects, 1961*

Graphite on drafting tissue, 21 x 39 1/2 in. (53.3 x 100.3 cm)

LAED012