




EDWARD CELLA ART & ARCHITECTURE

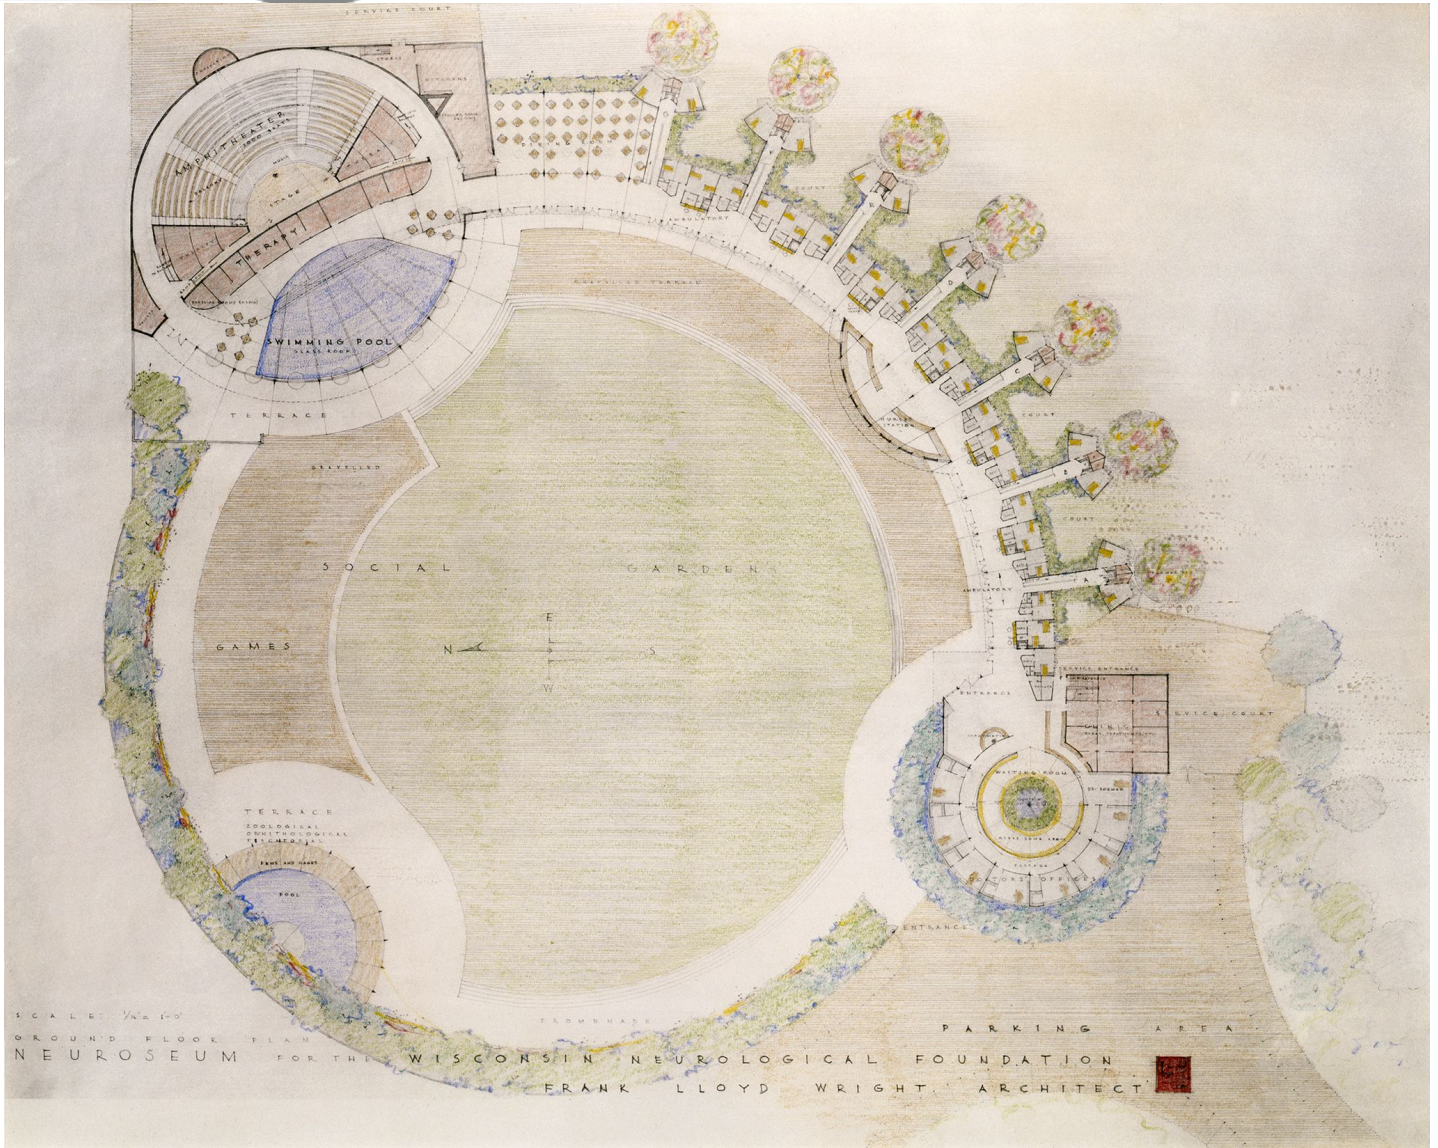

Frank Lloyd Wright, *Ground Floor Plan, Neuroseum for the Wisconsin Neurological Foundation*, 1955

Colored Pencil on Paper, 16 1/2 x 20 1/2 in. (41.9 x 52.1 cm)

FLW004, •