




EDWARD CELLA ART & ARCHITECTURE

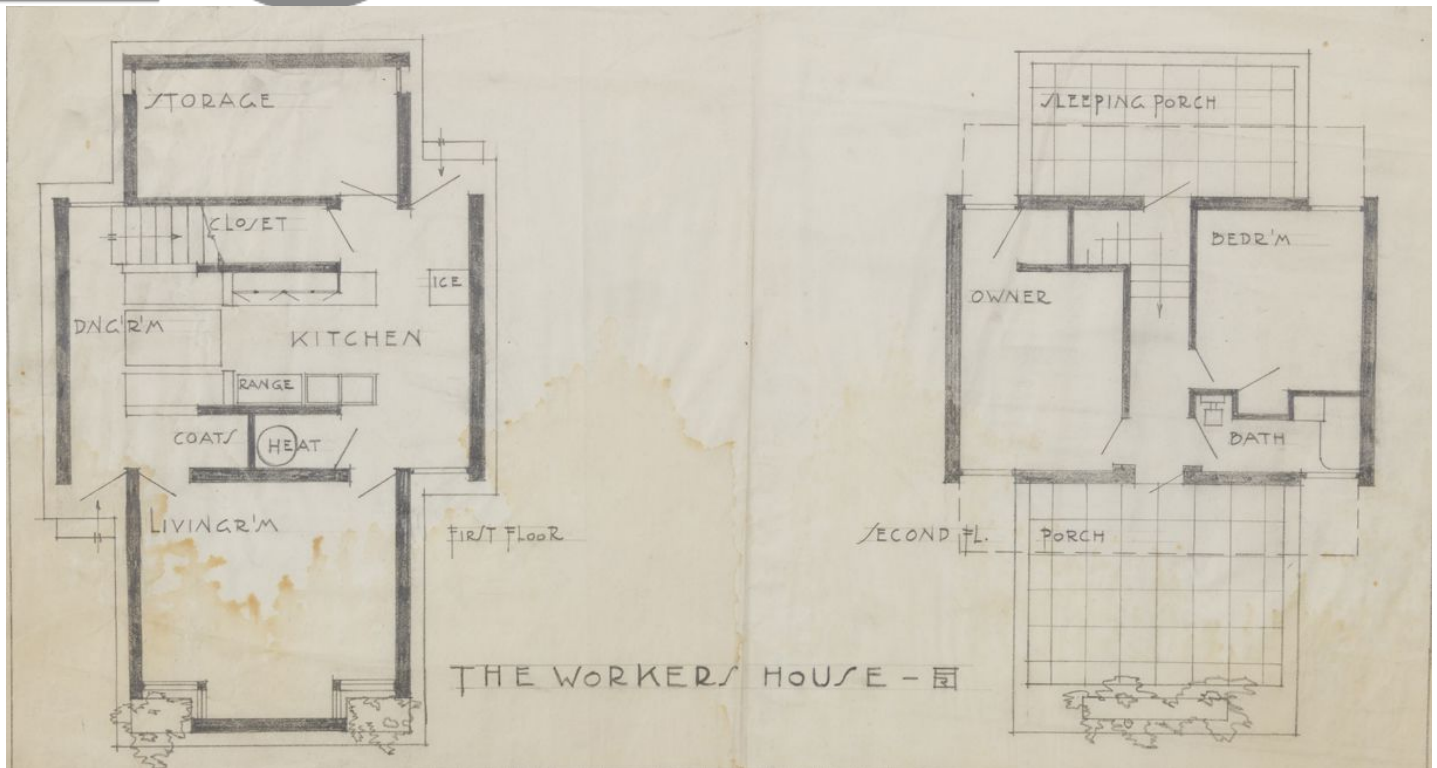

Rudolph M Schindler, *Plan View; Standard Housing Unit, The Monolith Homes for Thomas R. Hardy, Racine, WI (While working in the office of Frank Lloyd Wright, Chicago, IL), 1919*
Graphite on drafting tissue, 14 1/4 x 22 1/4 in. (36.2 x 56.5 cm)
RS005